


REFERENCE DRAWING
No.
RSU – MAC – SCH – 002

Date: 04-09-23
DRAWN_BY: R.Baile
CHECKED_BY: A.Wilkinson

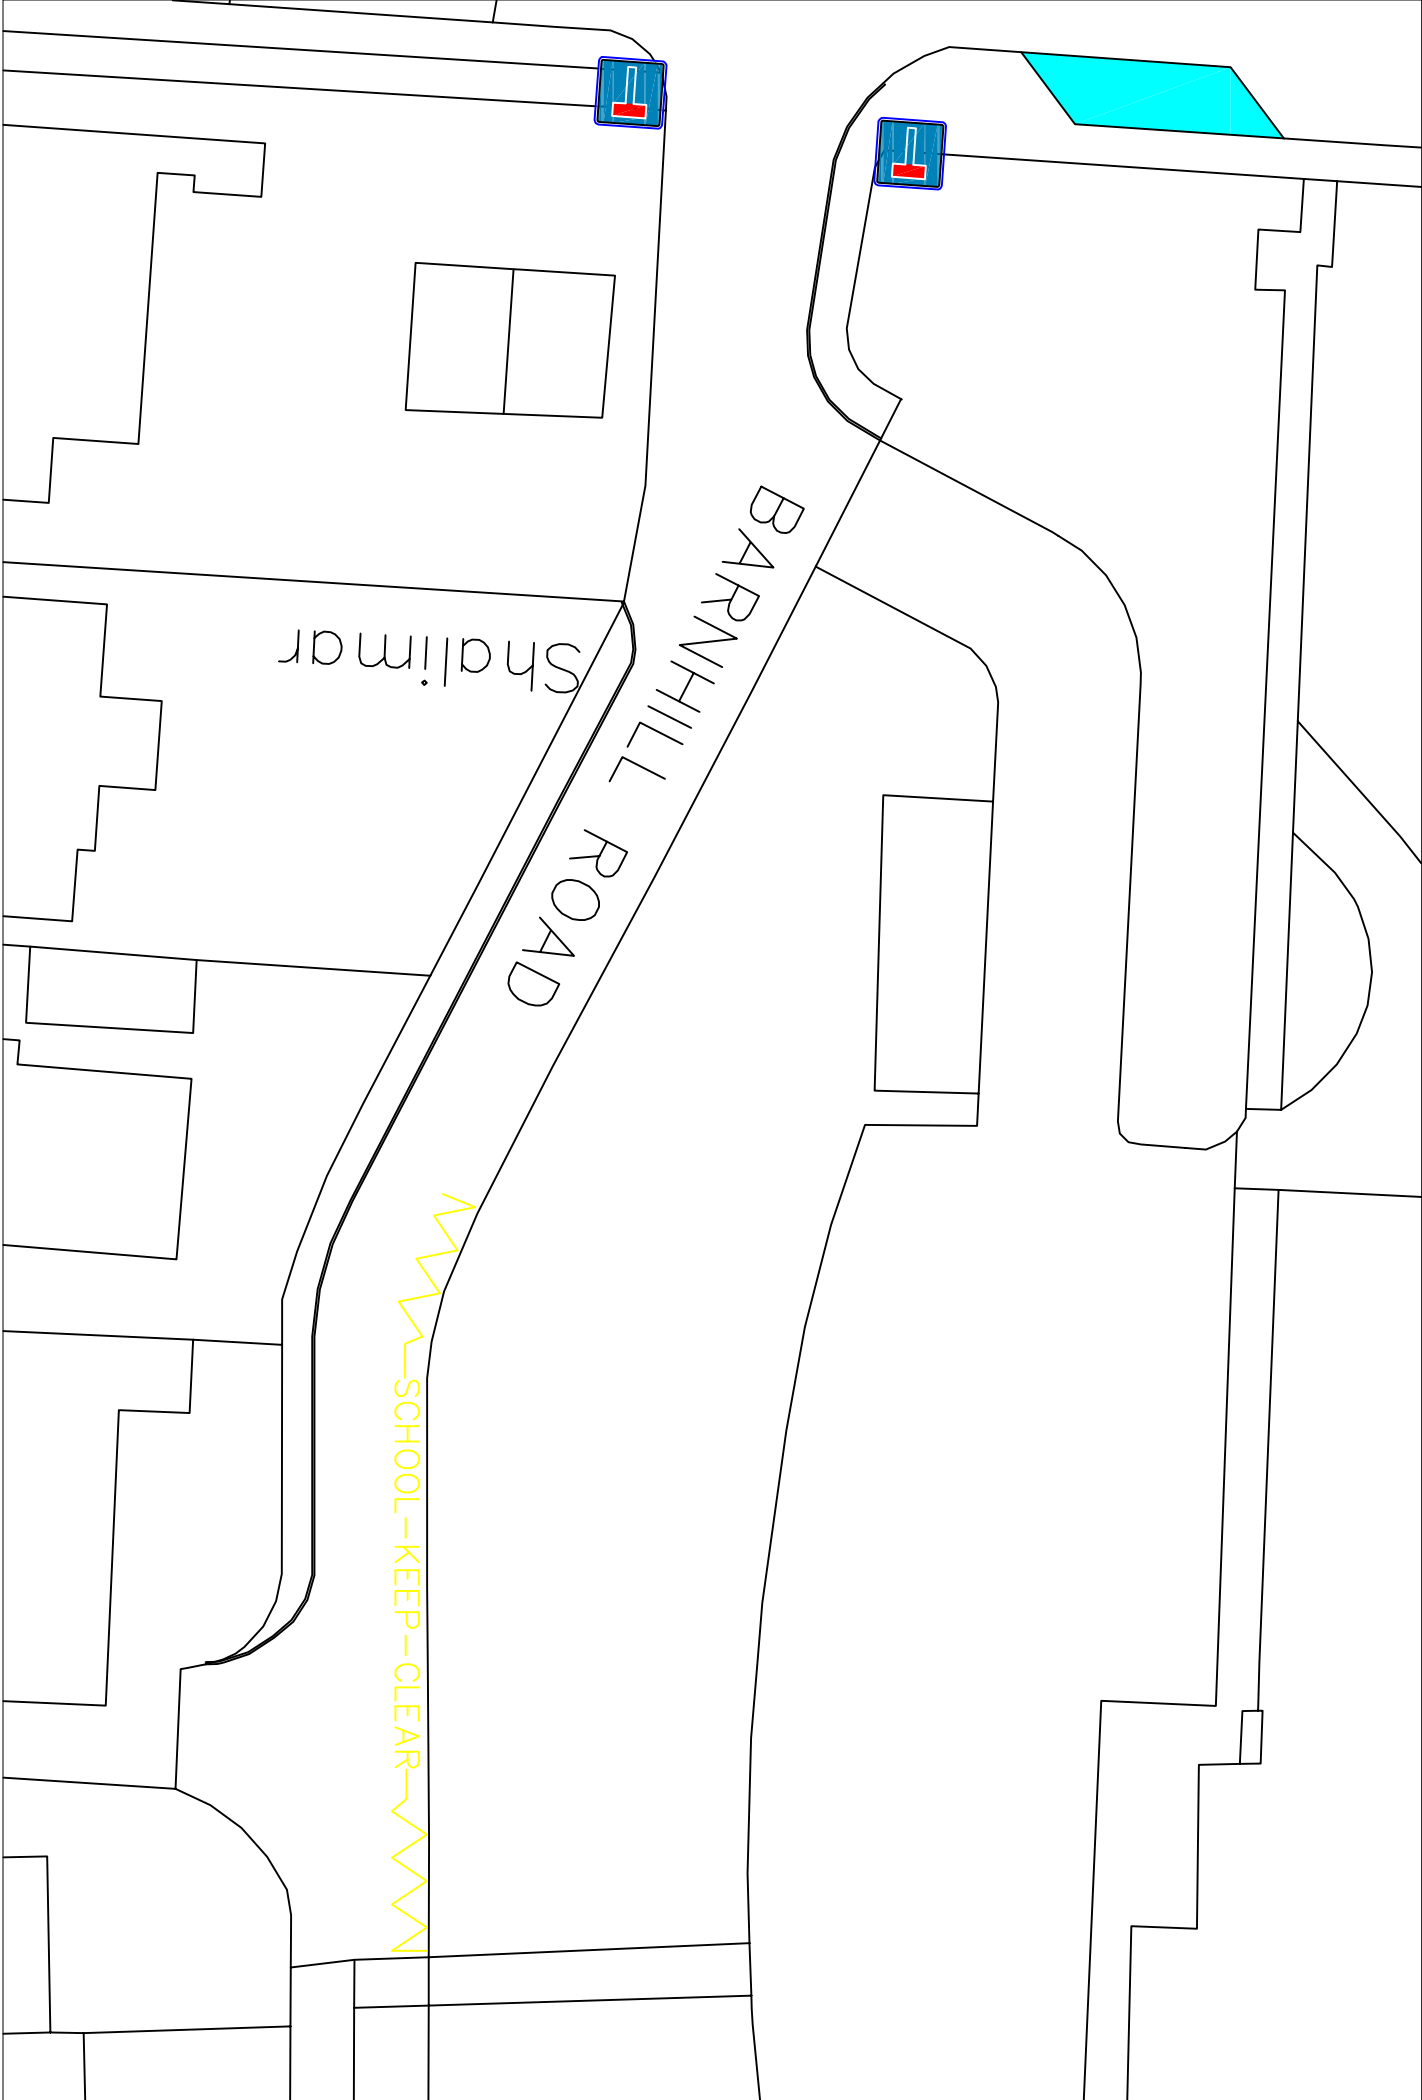

Aberdeenshire

COUNCIL



Woodhill House
Westburn Road
Tel: (01467) 534511

Road Safety Unit
Aberdeen AB16 5GB