


REFERENCE DRAWING
No.
RSU – MAC – SCH – 001

Date: 04-09-23
DRAWN_BY: R.Baillie
CHECKED_BY: A.Wilkinson

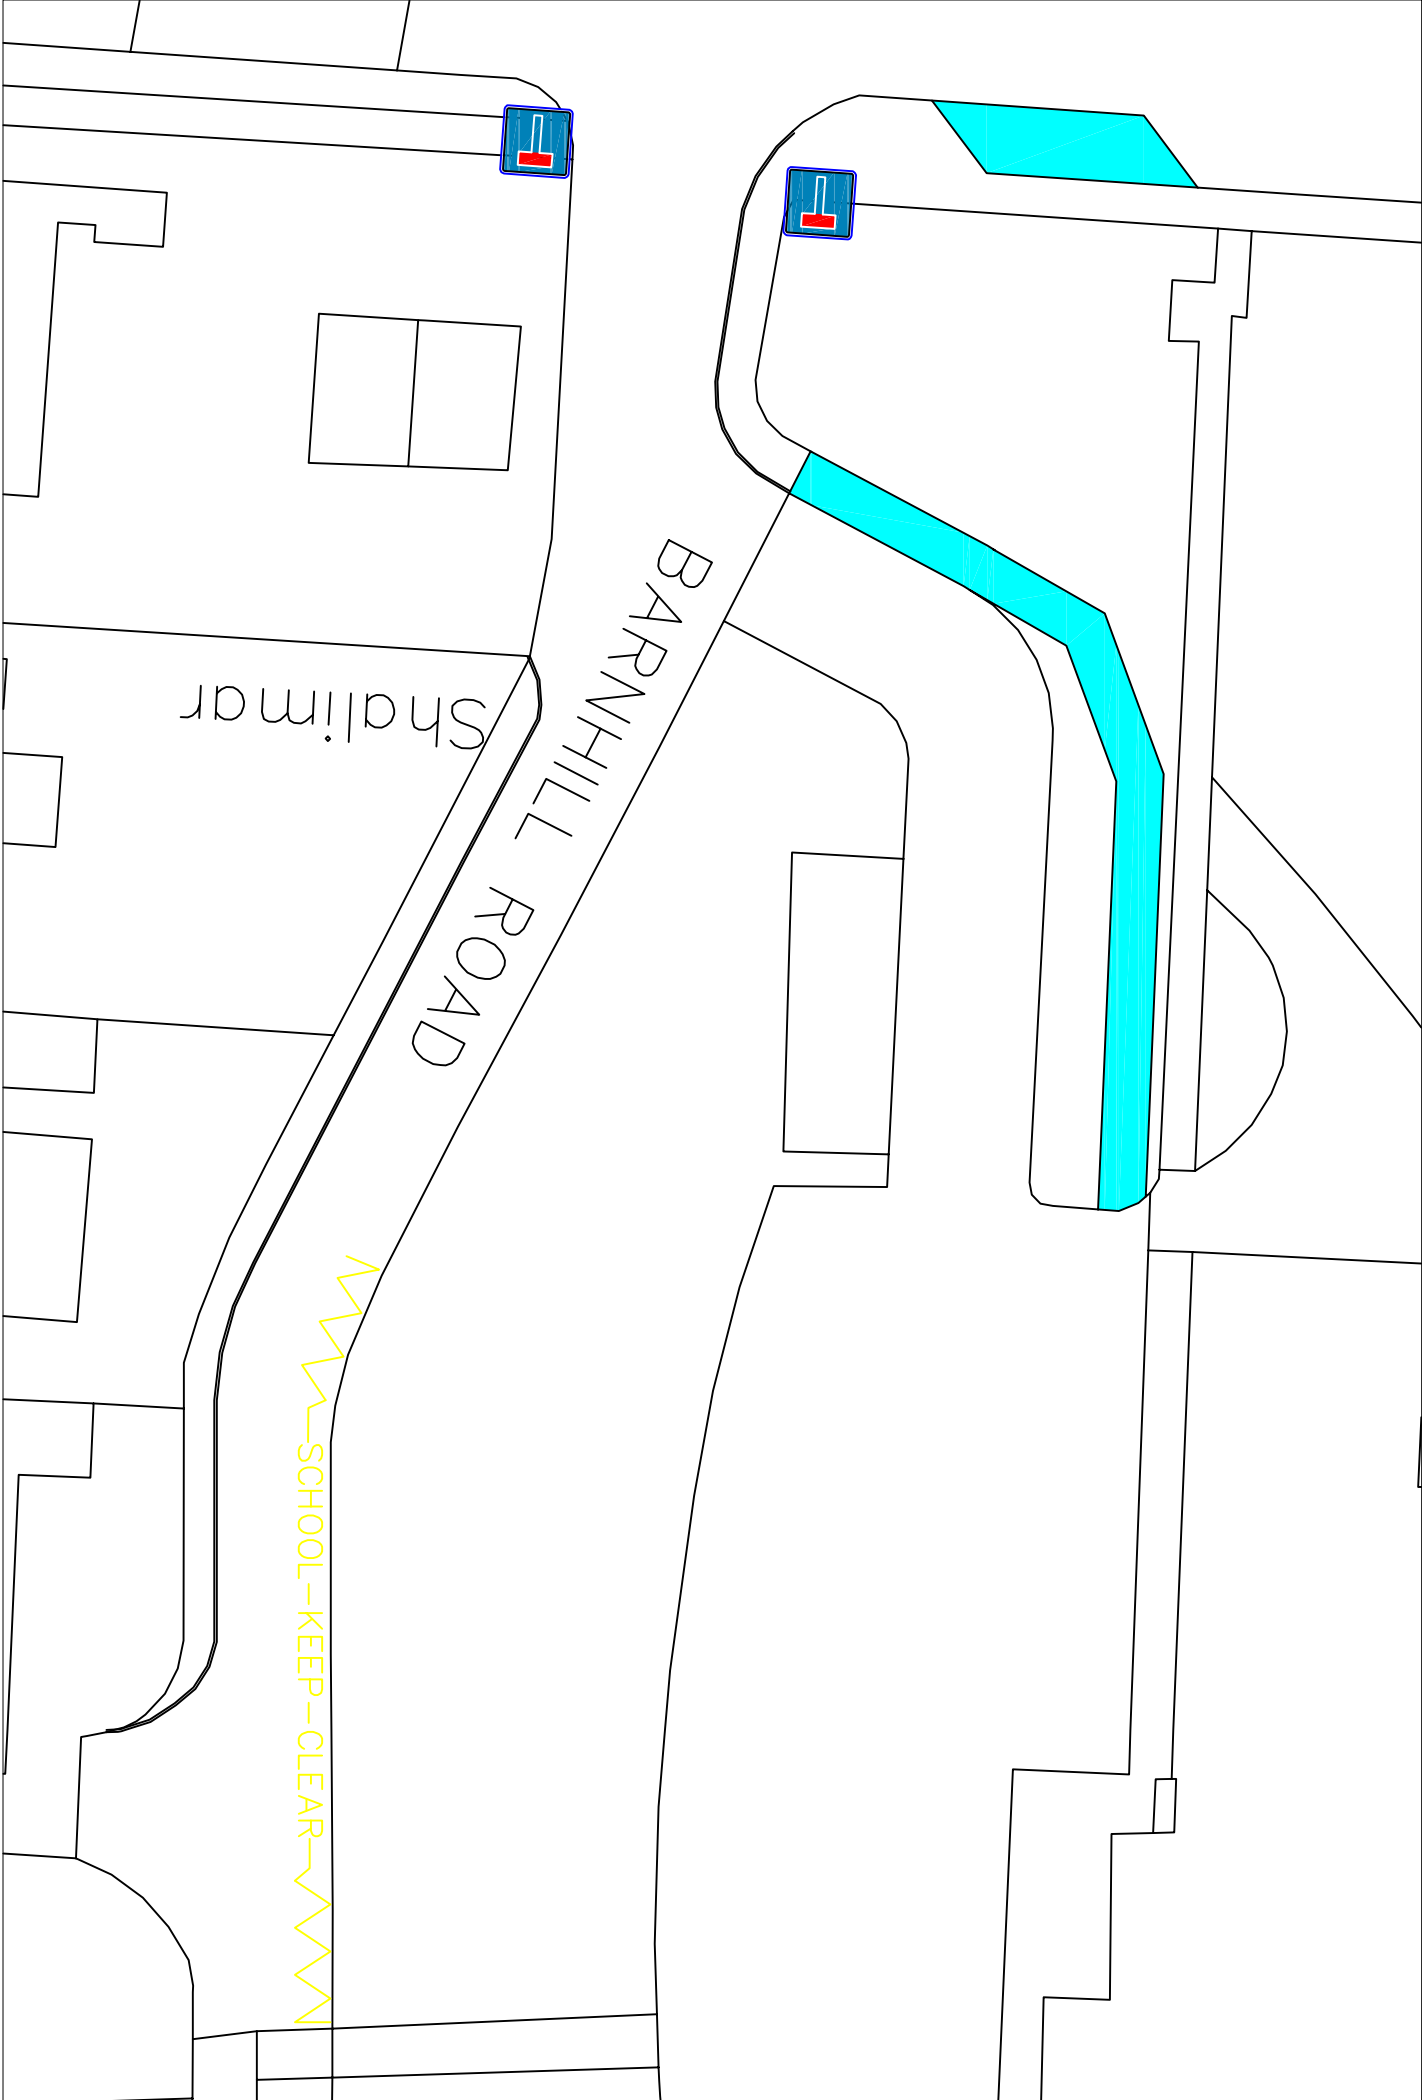

Aberdeenshire
COUNCIL
Road Safety Unit



Woodhill House Westburn Road Aberdeen AB16 5GB
Tel: (01467) 534511